


Tarla 70  
Parcela F 2164/113

Numar Punct	X [m]	Y [m]
74	450581.035	529746.388
75	450490.511	529830.832
76	450473.147	529847.029
77	450470.770	529858.257
78	450487.777	529861.858
79	450597.543	529759.465
80	450596.227	529758.270

Suprafata = 3200mp

Nr. Pct.	X [m]	Y [m]
6	450462.645	529833.635
7	450475.839	529835.614
8	450473.729	529847.231
9	450471.490	529858.646
10	450481.186	529860.488
32	450481.864	529719.561
33	450481.535	529716.850
34	450494.849	529716.102
35	450495.110	529718.407
36	450508.669	529717.996
37	450508.963	529715.507
38	450523.279	529716.485
39	450522.841	529718.972
40	450536.477	529722.959
41	450537.485	529720.803
42	450550.898	529726.689
43	450550.008	529728.909
44	450563.138	529735.988
45	450564.497	529733.919
46	450576.389	529741.396
47	450575.054	529743.446
48	450588.552	529754.744

Nr. Pct.	X [m]	Y [m]
49	450590.626	529752.338
50	450599.254	529760.021
51	450597.329	529762.286
52	450604.804	529769.897
53	450607.034	529768.237
54	450616.233	529778.691
55	450614.230	529780.380
56	450622.572	529790.660
57	450624.808	529789.126
67	450521.267	529871.312
70	450508.140	529868.085
71	450505.805	529865.176
72	450496.534	529862.953
73	450485.608	529861.308
74	450581.035	529746.388
75	450490.511	529830.832
76	450473.147	529847.029
77	450470.770	529858.257
78	450487.777	529861.858
79	450597.543	529759.465
80	450596.227	529758.270

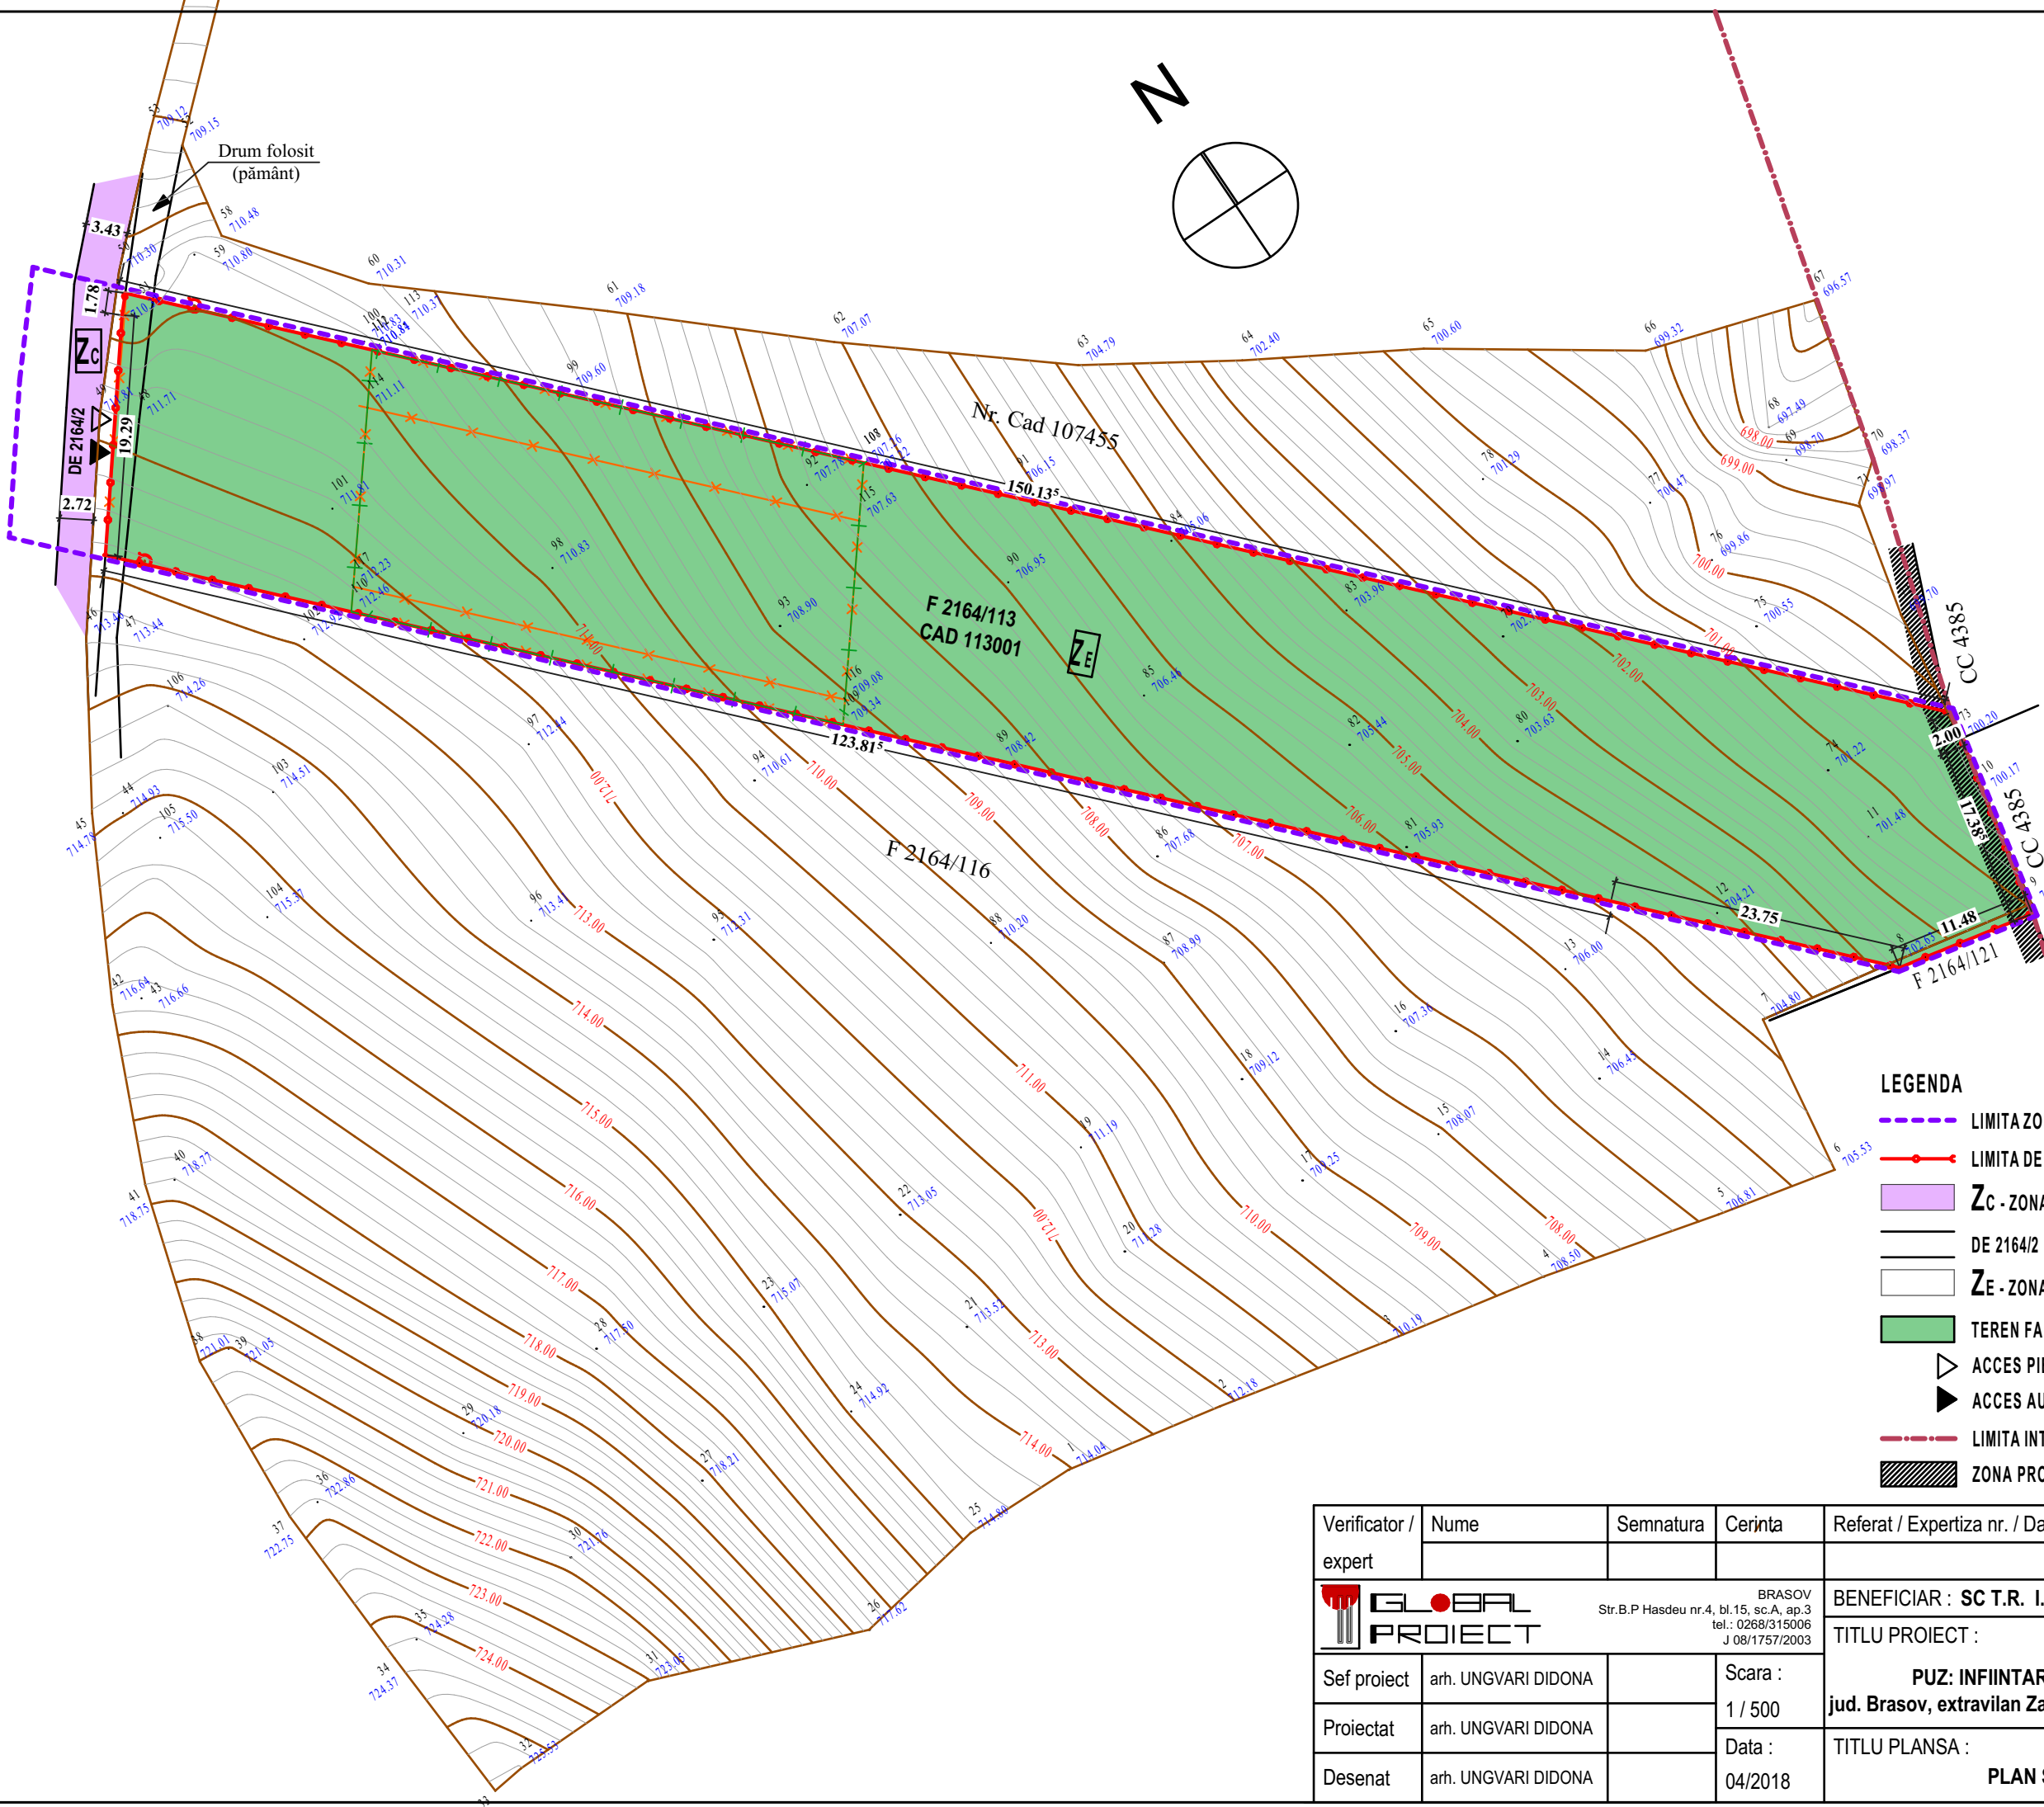

- LEGENDA**
- — — LIMITA ZONA REGLEMENTATA PUZ
  - LIMITA DE PROPRIETATE
  - Z<sub>C</sub> - ZONA CIRCULATII
  - DE 2164/2 - DRUM EXISTENT
  - ZE Z<sub>E</sub> - ZONA EXTRAVILAN, TEREN FANEATA
  - TEREN FANEATA, NEAMENAJAT
  - ACCES PIETONAL
  - ACCES AUTO
  - — — LIMITA INTRAVILAN, CONFORM PUG
  - ZONA PROTECTIE CANAL CC 4385 (2 m de o parte si de alta)

**PLAN URBANISTIC ZONAL - P.U.Z.**

Verificator / expert	Nume	Semnatura	Cerinta	Referat / Expertiza nr. / Data
Sef proiect	arh. UNGVARI DIDONA		Scara : 1 / 500	BENEFICIAR : SC T.R. I.T. TEAM SRL prin TUDOR ROSCA TITLU PROIECT : <b>PUZ: INFIINTARE COMPLEX AGREMENT</b> jud. Brasov, extravilan Zarnesti, zona FAȚĂ F.N., cad 113001
	Proiectat	arh. UNGVARI DIDONA	Data : 04/2018	
Desenat	arh. UNGVARI DIDONA			Proiect nr. : 25/ 2018 Faza : P.U.Z. Plansa nr. : U - 01



BRASOV  
Str. B.P. Hasdeu nr.4, bl.15, sc.A, ap.3  
tel.: 0268/315006  
J 08/1757/2003