




Se citeste cu PS03

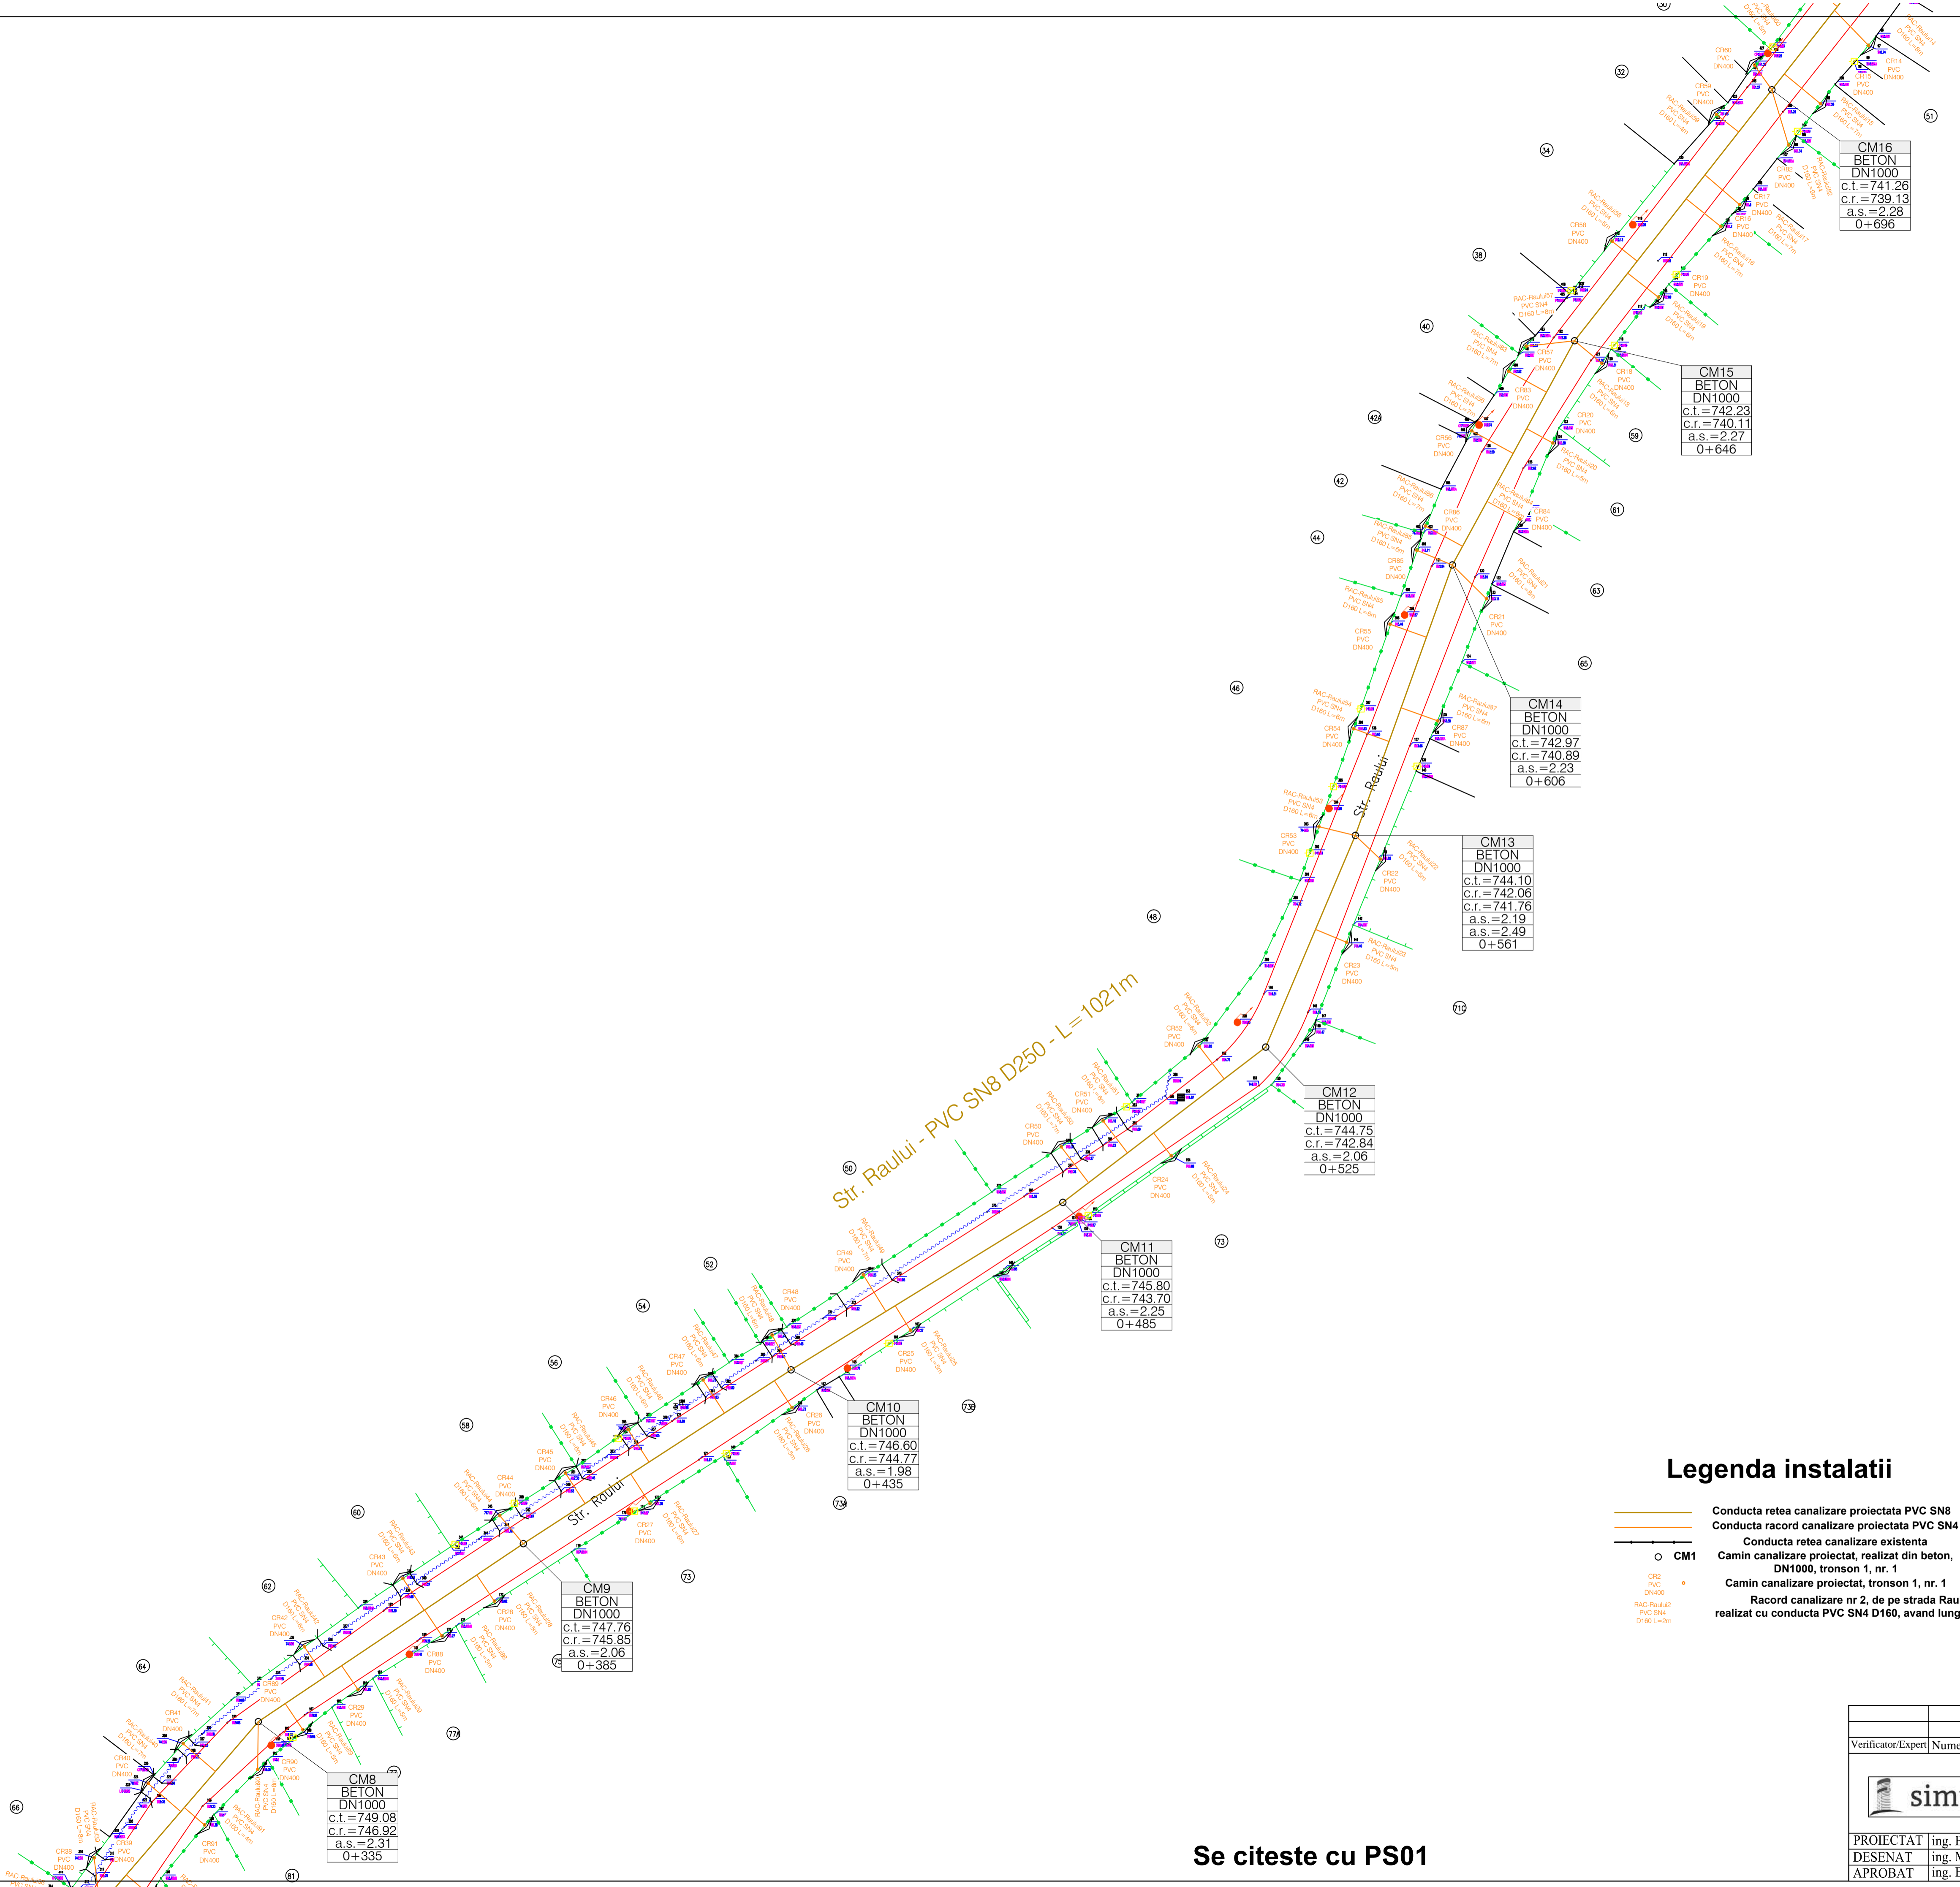

Legenda topografica

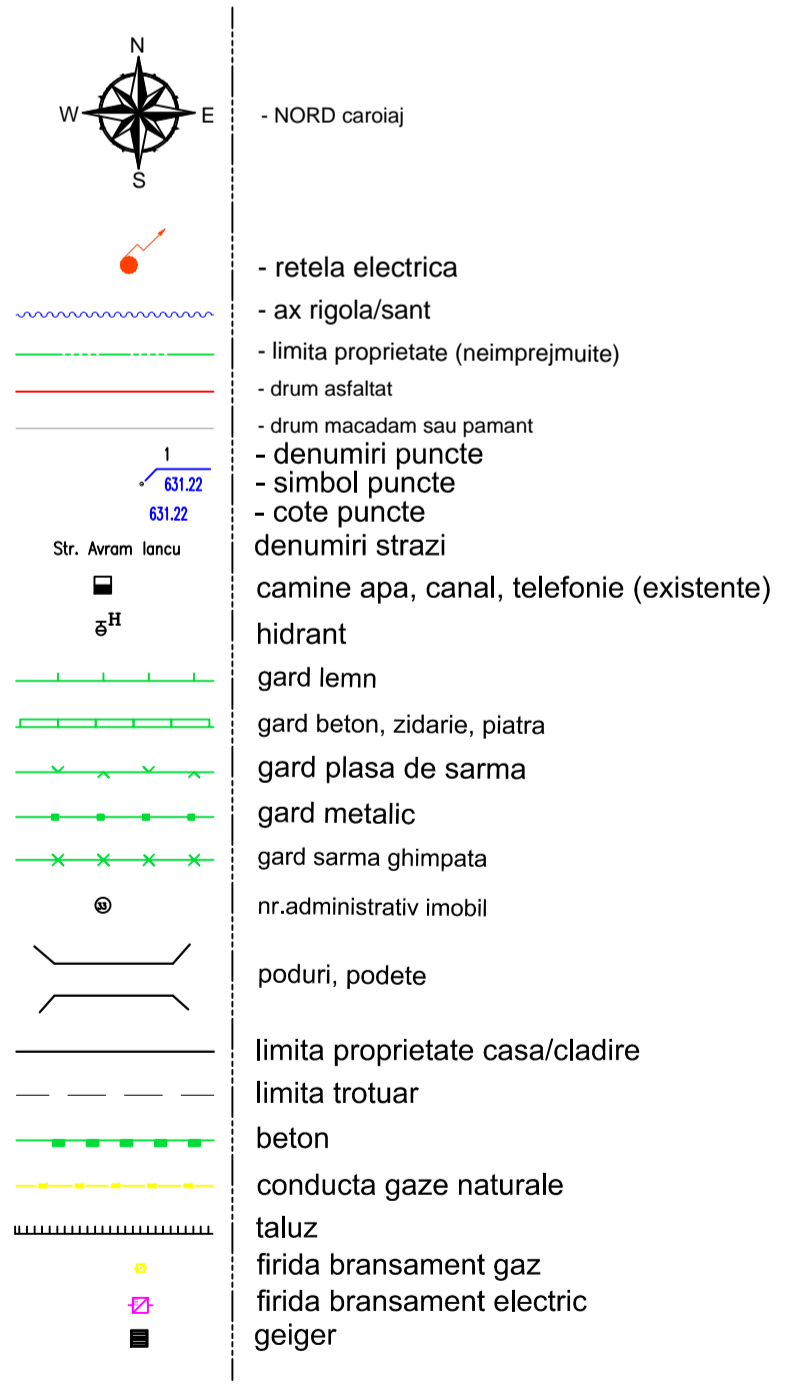

Legenda instalatii

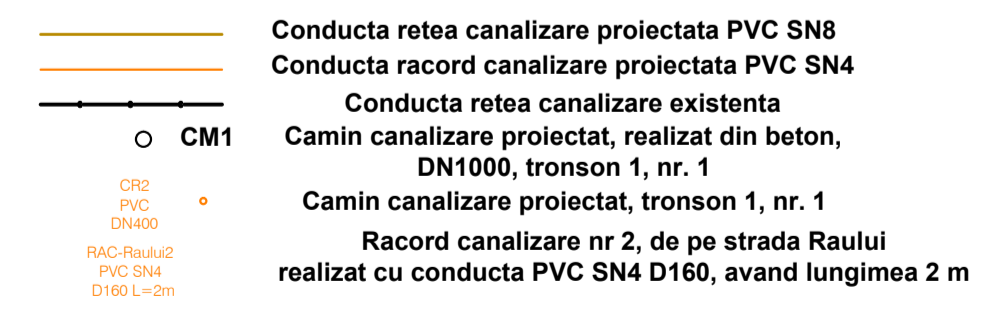

Verificator/Expert	Nume	Semnatura	Cerinta	Referat / Expertiza Nr. / Data	
			TITLU PROIECT: Extindere retea de apa uzata menajera, inclusiv racorduri, pe str. Raului, Oras Zarnesti, Jud. Brasov		Proiect nr. 163.2019 Revizia nr. 00 Editia nr. 01
PROIECTAT	ing. Bocu Cosmin		SCARA	BENEFICIAR:	Faza:
DESENAT	ing. Mitrofan Catalin		1:500	Orasul Zarnesti	P.T.E.
APROBAT	ing. Bocu Cosmin		DATA	TITLU PLANSA: Plan de situatie	Plansa nr. PS02
			09.2019		

Se citeste cu PS01